


BROCK STREET E.

## **SECOND TO SIXTH FLOOR PLAN**

15 RESIDENTIAL UNITS X 5 = 75 UNITS

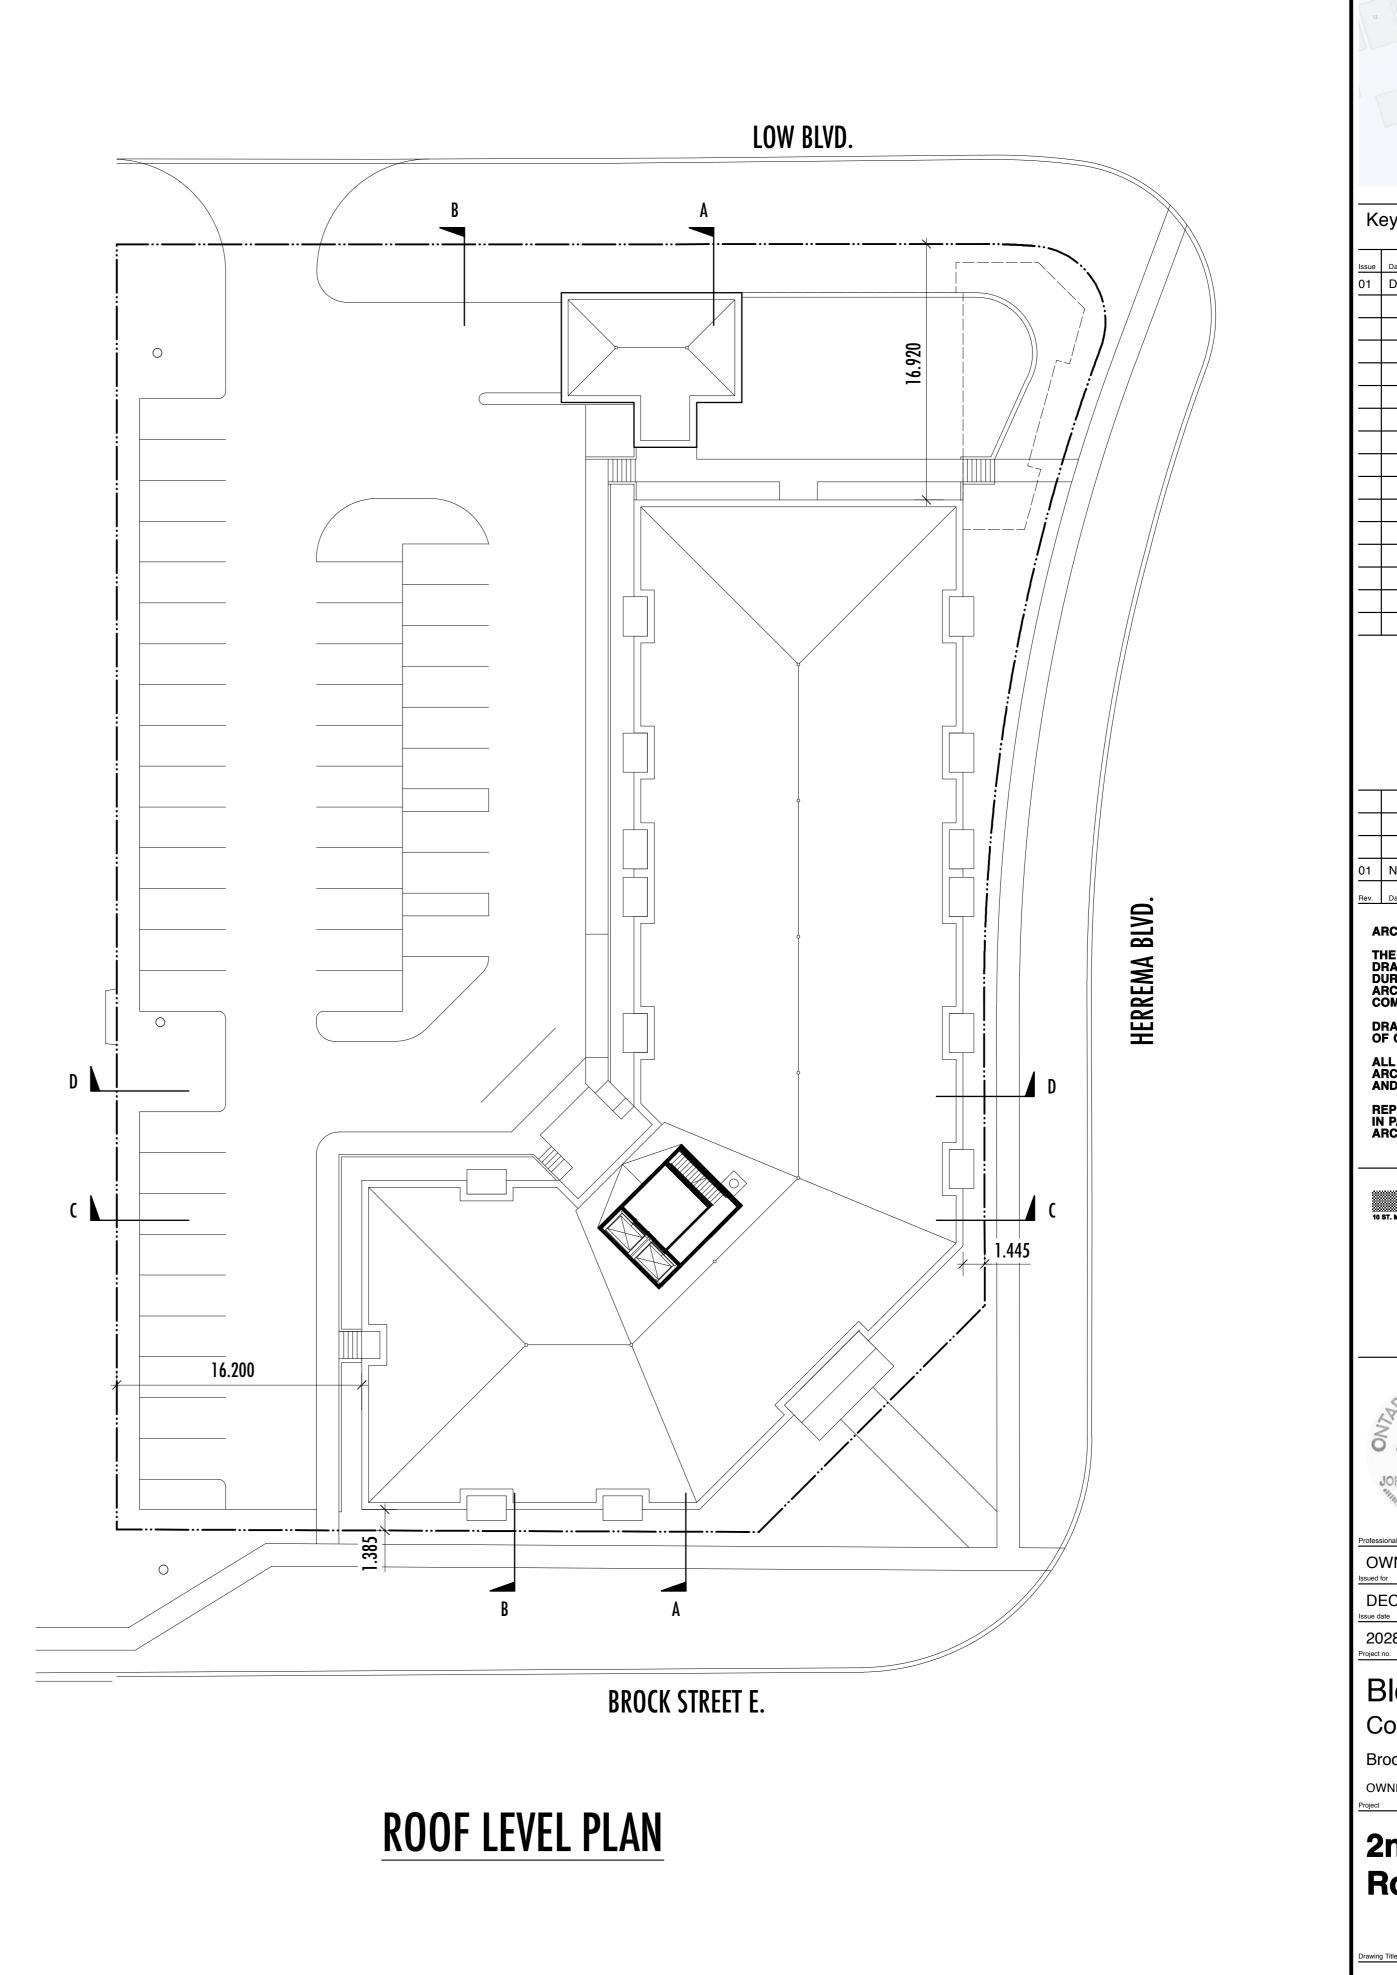

22 Herroma Bird Herroma Bird Dotterna Bird Low Bird 14 Dotterna Bird Dotterna Bird Low Bird Low Bird Dotterna Bird Dotterna Bird Dotterna Bird Dotterna Bird Dotterna Bird Dotterna Dotterna Bird Dotterna Dottern				
165 Domand L.T. Dronk St.E. Network L.T.				
Key Plan				
Issue 01	Date DEC 22/20	Description OWNER REVIEW 8		DN J.M.
01	N/A	N/A		J.M.
ARCHITECT'S INSTRUCTIONS: THE CONTRACTOR MUST CHECK AND VERIFY ALL DRAWING DIMENSIONS ON THE SITE BEFORE AND DURING CONSTRUCTION, AND REPORT TO THE ARCHITECT ANY DISCREPANCIES PRIOR TO COMMENCING WORK. DRAWINGS ARE NOT TO BE SCALED FOR PURPOSES OF CONSTRUCTION. ALL CONSTRUCTION DOCUMENTS ISSUED BY THE ARCHITECT ARE THE COPYRIGHT OF THE ARCHITECT AND MUST BE RETURNED UPON REQUEST. REPRODUCTION OF THE CONSTRUCTION DOCUMENTS IN PART OR IN WHOLE IS FORBIDDEN WITHOUT THE ARCHITECT'S WRITTEN PERMISSION.				
10 ST. MARY STREET, SUITE 402, TORONTO, ONTARIO, MAY 1P9 T (416) 964 1902 F (416) 964 8245				
ARCHITECTS 2 JOHN VILLIAM MCALPINE LICENCE 4397				
Professional Certification OWNER REVIEW & COORDINATION Issued for				
DECEMBER 22, 2020 Issue date 2028 Project no.			1 : 250 Scale J.M. Drawn by	J.M. Checked by
Block 8 Condominium Residences Brock St. E. & Herrema Blvd., Uxbridge, Ontario OWNER: Evendale Developments, 905 904 2261 Project <b>2nd to 6th Floor Plan</b> <b>Roof Plan</b>				
	1 <b>02</b>			