

REVISIONS

Boulevard Plan

TENDER


THESE LANDSCAPE DRAWINGS SHALL ONLY BE USED FOR THE PURPOSES INDICATED BELOW AS NOTED AND WHEN SIGNED BY THE CONSULTING LANDSCAPE ARCHITECT.

1 2022-02-17

CONCEPTUAL

NO. DATE

**LOCATION MAP** 

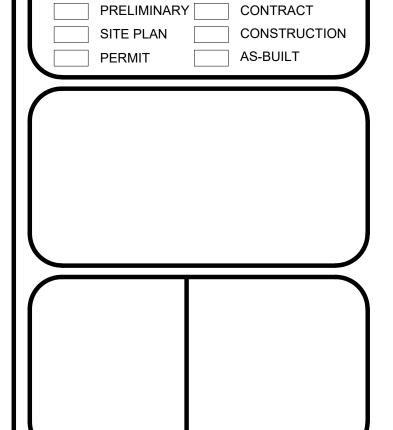



## HENRY KORTEKAAS & ASSOCIATES INC.

LANDSCAPE ARCHITECTS, ARBORISTS, ENVIRONMENTAL & RECREATIONAL PLANNERS 599 LIVERPOOL ROAD TEL 905-839-5599 PICKERING, ON L1W 1R1 EMAIL INFO@HKLA.CA


THESE DRAWINGS ARE INSTRUMENTS OF SERVICE AND THE THESE DRAWINGS ARE INSTRUMENTS OF SERVICE AND THE LANDSCAPE ARCHITECT RETAINS OWNERSHIP OF THESE DRAWINGS. THEY ARE FOR SITE PLAN APPROVAL ONLY AND MAY REQUIRE FURTHER CONSTRUCTION DETAILING AND COORDINATION WITH OTHER ASSOCIATED PROFESSIONAL DESIGN SERVICES BEFORE ACTUAL TENDER AND CONSTRUCTION COMMENCES. DIMENSIONS ARE TO BE VERIFIED PRIOR TO CONSTRUCTION. DRAWINGS ARE NOT TO BE SCALED. IT IS ADVISED THAT CONTRACTORS CONTACT THE LANDSCAPE ARCHITECT PRIOR TO CONSTRUCTION TO ENSURE THE USE OF THE LATEST REVISED DRAWINGS. THE LANDSCAPE ARCHITECT IS NOT LIABLE FOR ERRORS OR OMISSIONS ARISING FROM UTILIZATION OF THESE PLANS BEFORE THE SAID DRAWINGS ARE NOT LIABLE FOR ERRORS OR OMISSIONS ARISING FROM
UTILIZATION OF THESE PLANS BEFORE THE SAID DRAWINGS ARE
SEALED, SIGNED AND DATED, AND THE LANDSCAPE ARCHITECT IS
CONTRACTED TO PROVIDE CONSTRUCTION ADMINISTRATION AND
CERTIFICATION SERVICES BY THE OWNER. ALL APPARENT
DISCREPANCIES ARE TO BE REPORTED IN WRITING TO THE
LANDSCAPE ARCHITECT BEFORE CONSTRUCTION COMMENCES.


| 150 CEMETERY R<br>UXBRIDGE, ON |
|--------------------------------|
| DRAWING:                       |
| EDGE MANAGEMENT / VEGE         |
| MANAGEMENT AND ENHANG          |

**GETATION** NCEMENT

1:250 HJK 2021-08-27 2 of 2 2021-082

File #2021-082

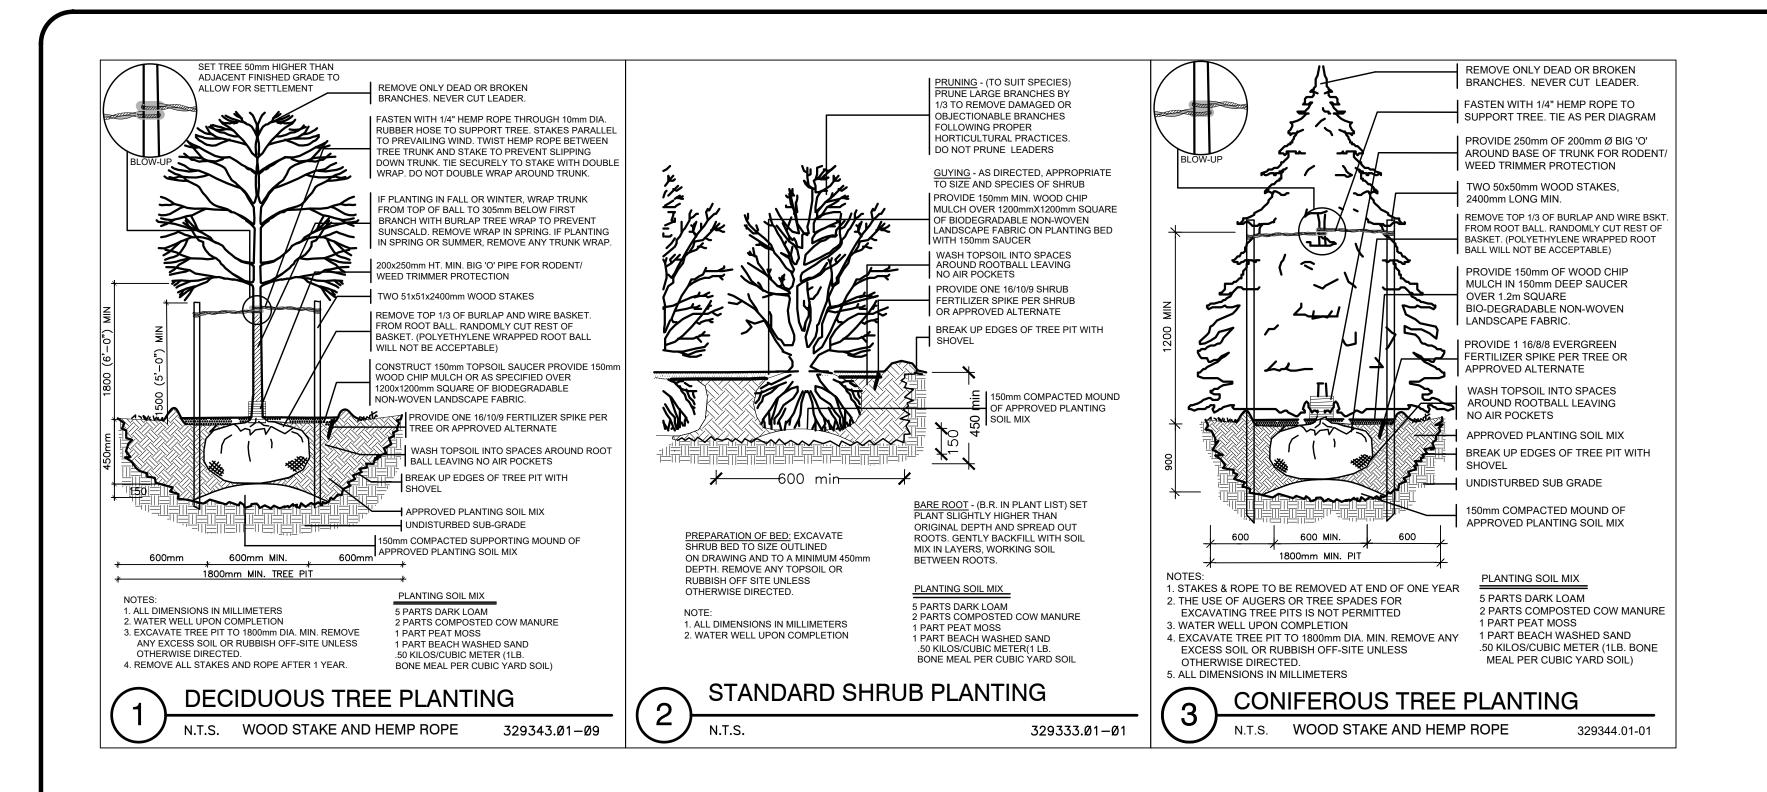

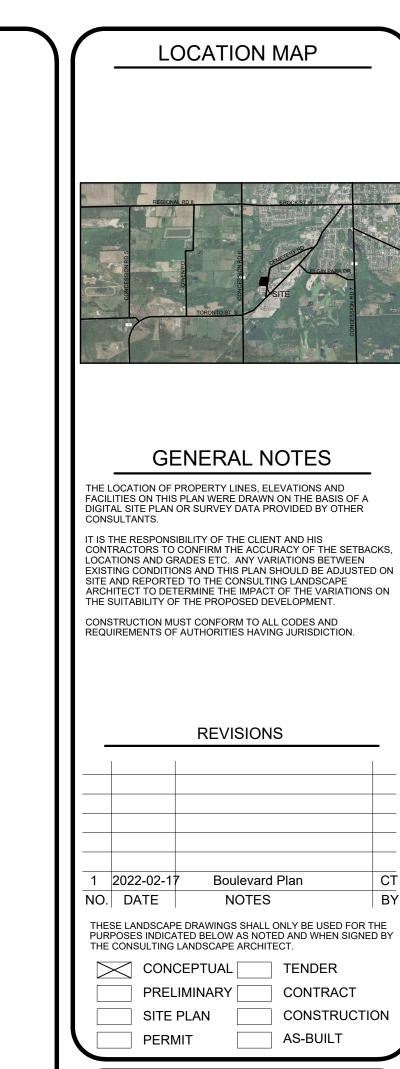



## HENRY KORTEKAAS & ASSOCIATES INC.

LANDSCAPE ARCHITECTS,
ARBORISTS,
ENVIRONMENTAL &
RECREATIONAL PLANNERS

599 LIVERPOOL ROAD TEL 905-839-5599
PICKERING, ON L1W 1R1 EMAIL INFO@HKLA.CA

THESE DRAWINGS ARE INSTRUMENTS OF SERVICE AND THE LANDSCAPE ARCHITECT RETAINS OWNERSHIP OF THESE DRAWINGS. THEY ARE FOR SITE PLAN APPROVAL ONLY AND MAY REQUIRE FURTHER CONSTRUCTION DETAILING AND COORDINATION WITH OTHER ASSOCIATED PROFESSIONAL DESIGN SERVICES BEFORE ACTUAL TENDER AND CONSTRUCTION COMMENCES. DIMENSIONS ARE TO BE VERIFIED PRIOR TO CONSTRUCTION. DRAWINGS ARE NOT TO BE SCALED. IT IS ADVISED THAT CONTRACTORS CONTACT THE LANDSCAPE ARCHITECT PRIOR TO CONSTRUCTION TO ENSURE THE USE OF THE LATEST REVISED DRAWINGS. THE LANDSCAPE ARCHITECT IS NOT LIABLE FOR ERRORS OR OMISSIONS ARISING FROM UTILIZATION OF THESE PLANS BEFORE THE SAID DRAWINGS ARE SEALED, SIGNED AND DATED, AND THE LANDSCAPE ARCHITECT IS CONTRACTED TO PROVIDE CONSTRUCTION ADMINISTRATION AND CERTIFICATION SERVICES BY THE OWNER. ALL APPARENT DISCREPANCIES ARE TO BE REPORTED IN WRITING TO THE LANDSCAPE ARCHITECT BEFORE CONSTRUCTION COMMENCES.

| PROJECT:                         |                    |             |
|----------------------------------|--------------------|-------------|
| 150 CEMETERY RD.<br>UXBRIDGE, ON |                    |             |
| DRAWING:                         | DETAILS            |             |
| DRAWN BY:                        | SCALE:<br>AS SHOWN | I D         |
| CHECKED BY:<br>HJK               | DATE: 2021-08-27   | L-U DRAWING |
| JOB NO.:                         | 2021-082           | 2 of 2      |

File #2021-082